
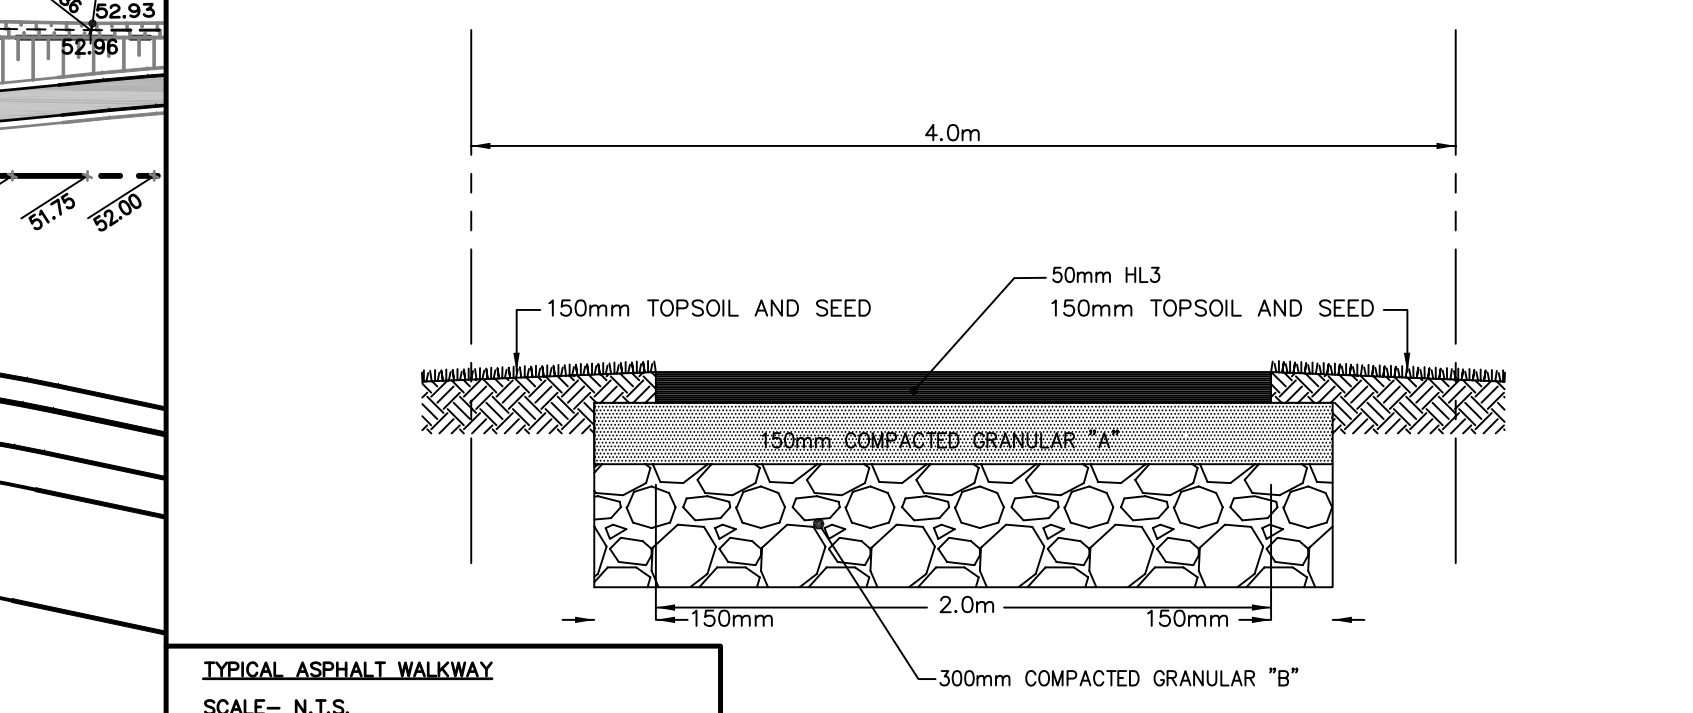
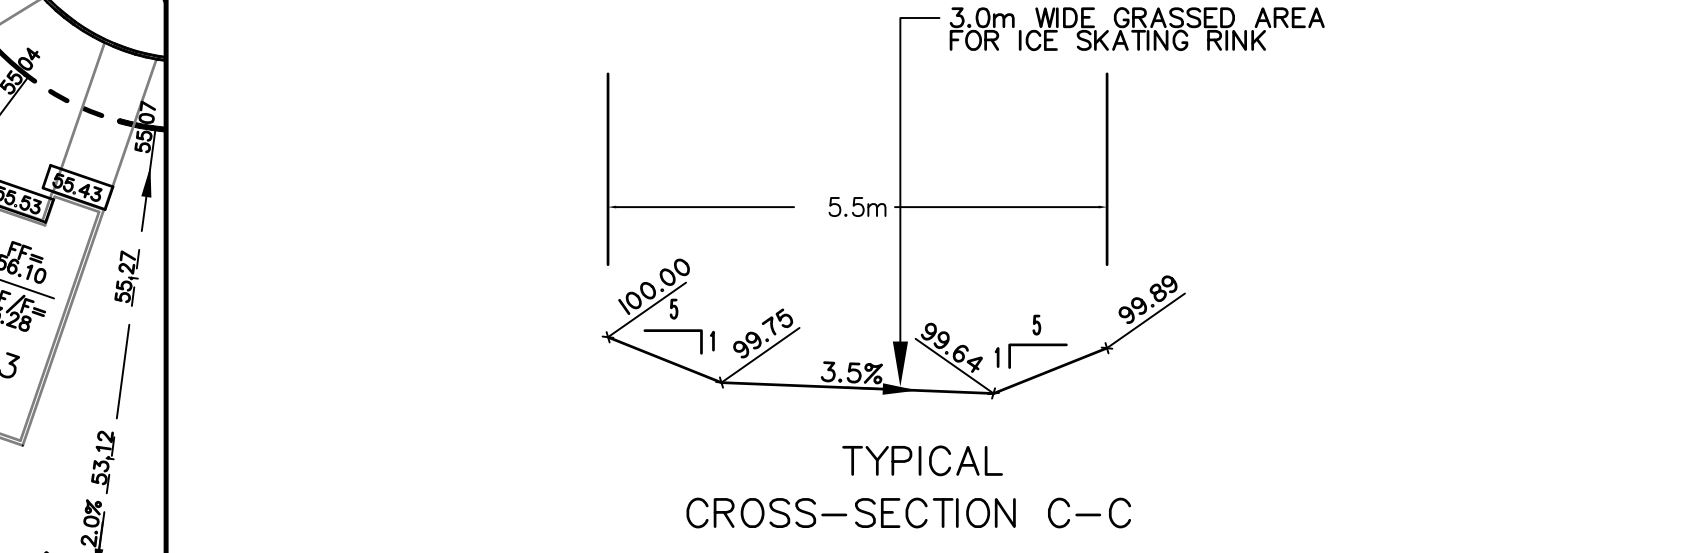
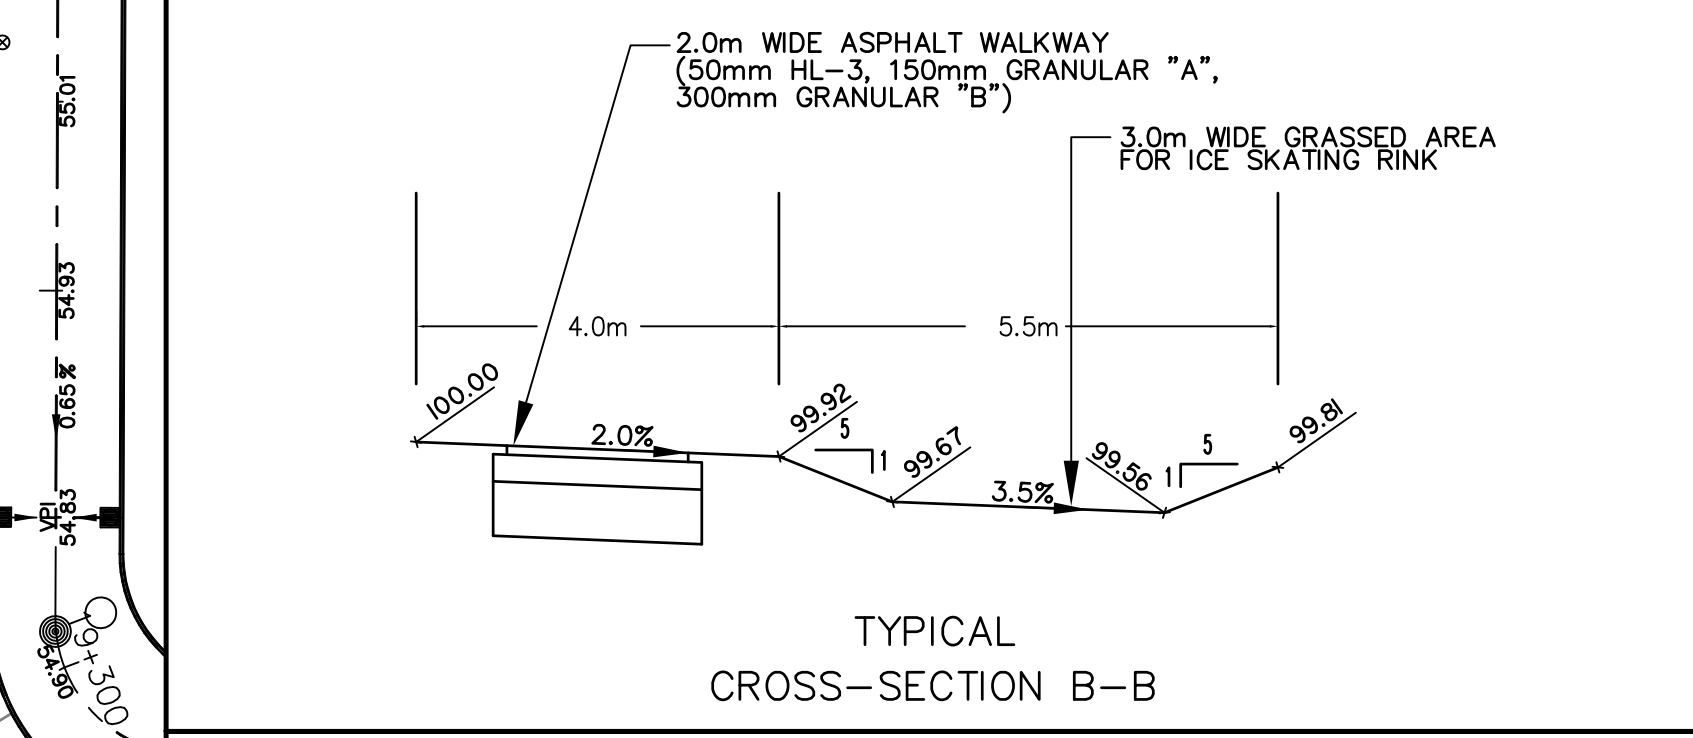
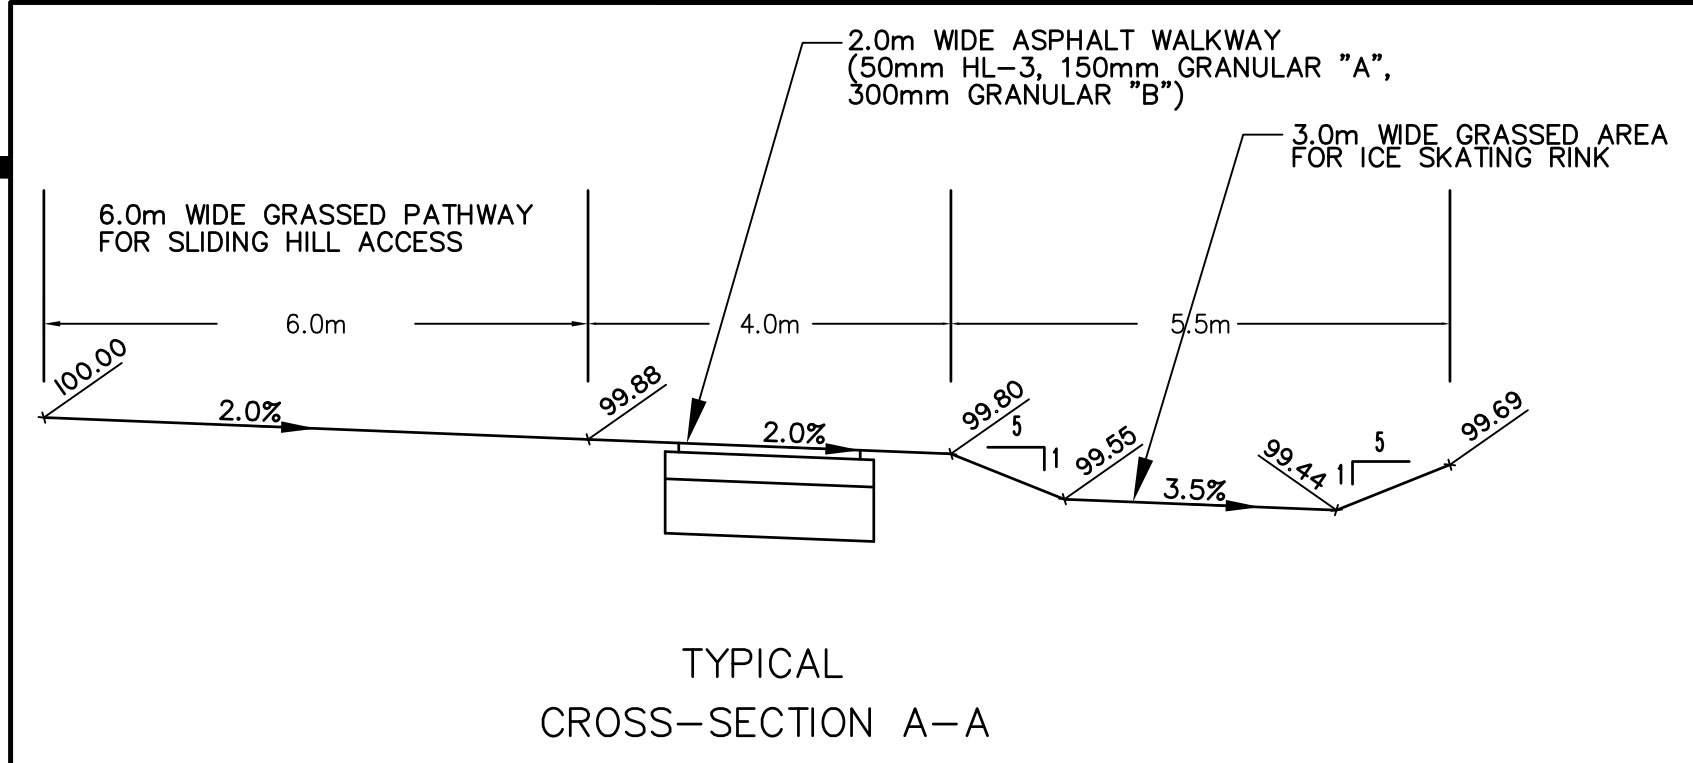



DR. CORBEIL BOULEVARD

- LEGEND**
- 89 --- CONTOURS AT 0.25m INTERVAL
  - 89.00 --- EXISTING SPOT ELEVATION
  - 89.00 --- PROPOSED ELEVATION
  - 87.45 --- EXISTING GRADE
  - 87.45 --- PROPOSED ELEVATION
  - 87.45 --- PROPOSED ELEVATION
  - VP1 87.19 --- PROPOSED VPI ELEVATION
  - 2.0% --- % SLOPE
  - SLOPE DIRECTION OF FLOW
  - PROPOSED DIRECTION OF FLOW
  - 86.54(e) --- PROPOSED SWALE ELEVATION
  - T/G=86.10  
INV=84.70 --- PROPOSED TOP OF GRATE ELEVATION
  - T/W=52.94  
B/W=52.94 --- PROPOSED TOP OF WALL ELEVATION
  - B/G=52.34 --- PROPOSED BOTTOM OF WALL ELEVATION
  - PROPOSED BOTTOM OF GRANULAR ELEVATION
  - MAJOR DRAINAGE SYSTEM
  - TP10 [52.24] --- PROPOSED CATCHBASIN
  - APPROXIMATE BEDROCK SURFACE ELEVATION
  - PROPOSED PARK BENCHES (10 IN TOTAL)


**CONCRETE STEPS SPECIFICATIONS- BUILDING 'B'**  
 WIDTH: 2.0m  
 DEPTH: 0.3m  
 HEIGHT: 0.15m

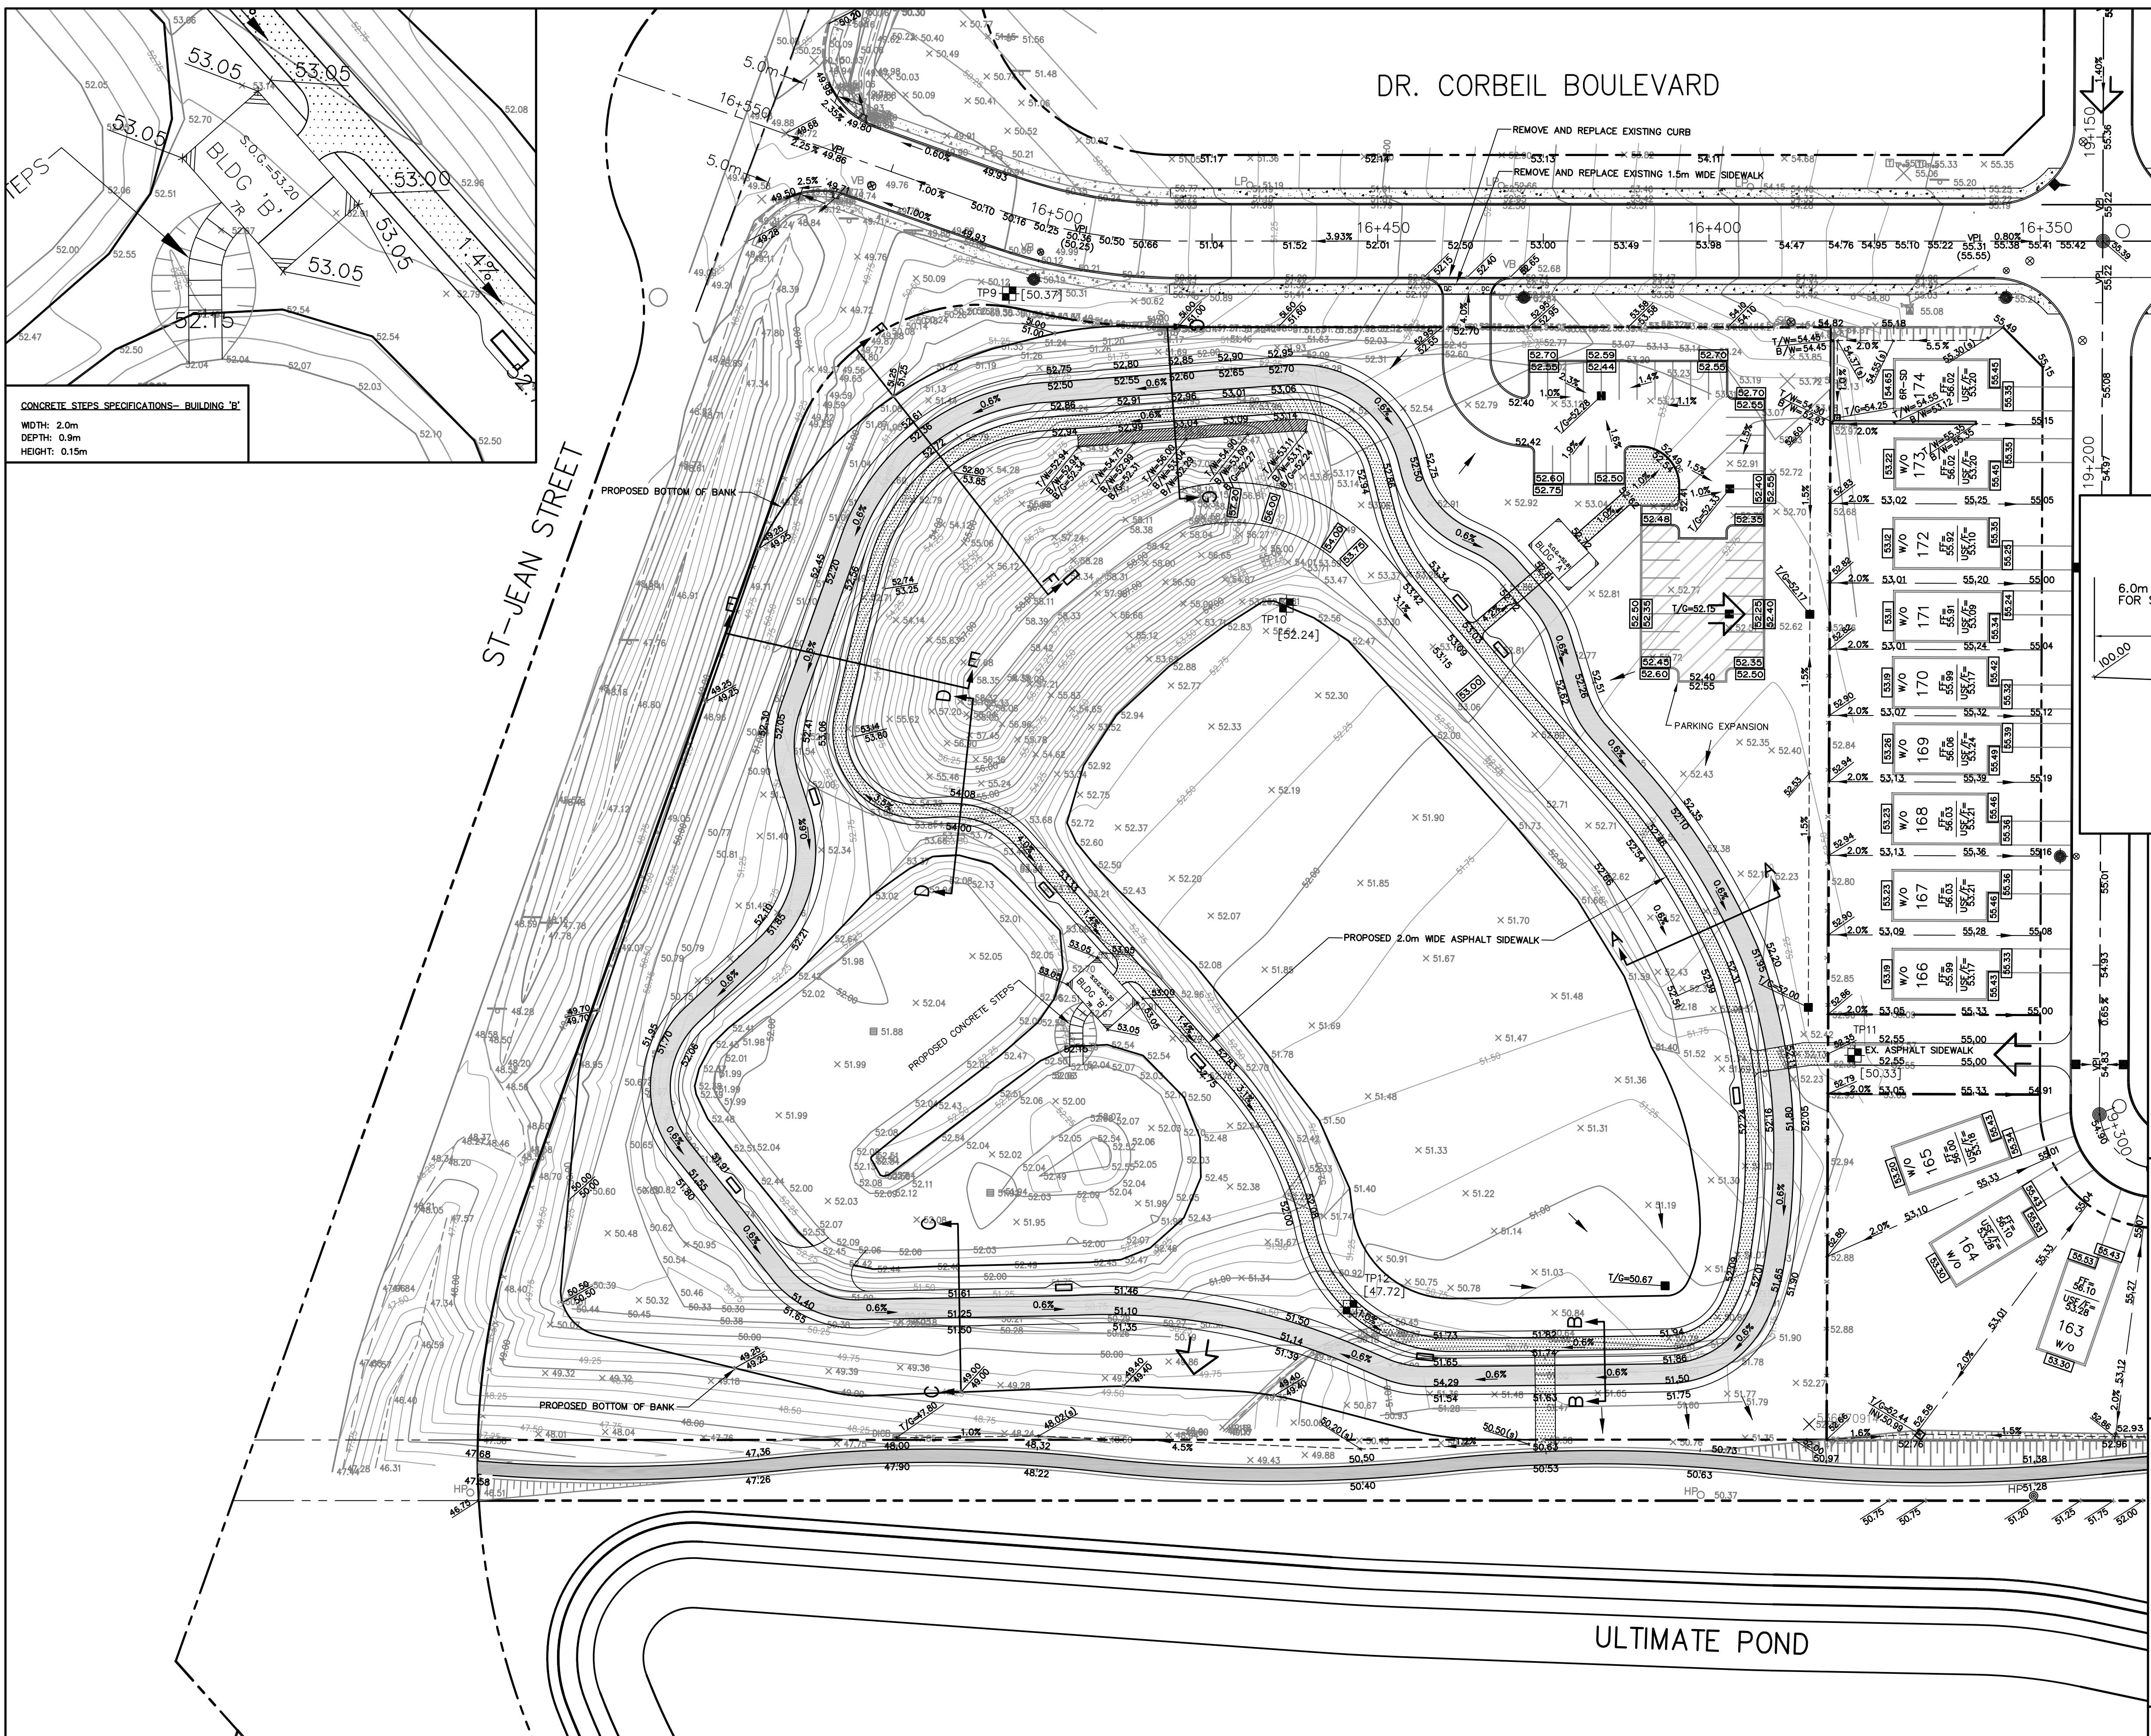


THE POSITION OF ALL POLE LINES, CONDUITS, WATERMANS, SEWERS AND OTHER UNDERGROUND AND OVERGROUND UTILITIES AND STRUCTURES IS NOT NECESSARILY SHOWN ON THE CONTRACT DRAWINGS, AND WHERE SHOWN, THE ACCURACY OF THE POSITION OF SUCH UTILITIES AND STRUCTURES IS NOT GUARANTEED. BEFORE STARTING WORK, DETERMINE THE EXACT LOCATION OF ALL SUCH UTILITIES AND STRUCTURES AND ASSUME ALL LIABILITY FOR DAMAGE TO THEM.

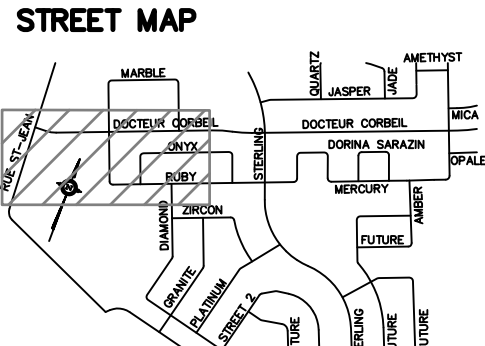

No.	REVISION	APPLIES WHEN DRAWING MODIFIED	DATE	BY
1	REVISED FOR ADDENDUM 2		JUNE 26/18	JMD
2	REVISED FOR ADDENDUM 4		JUNE 29/18	JMD

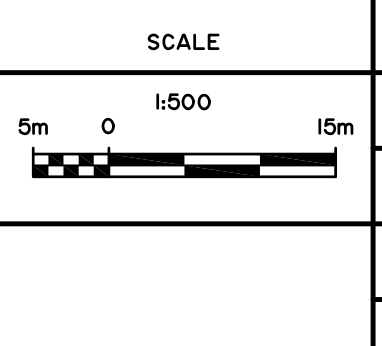

DESIGN	JSG
CHECKED	JMD
DRAWN	JSG
CHECKED	JMD
APPROVED	JMD

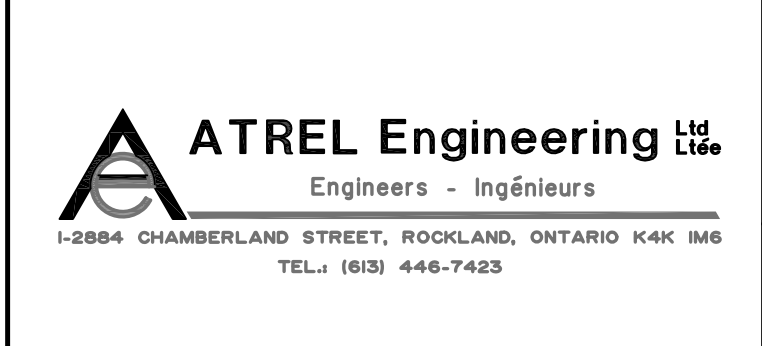

CITY OF CLARENCE-ROCKLAND	PROJECT No. 180403
MORRIS PARK	DATE MAY 2018
PLAN GRADING PLAN	DRAWING No. 180403-GRI